


# Proposed Sub-Division Plan "Beltana"

Print this page as a sample of a  
Subdivision Plan Map

Page 1 of 2  
Press "Page Down" for Page 2

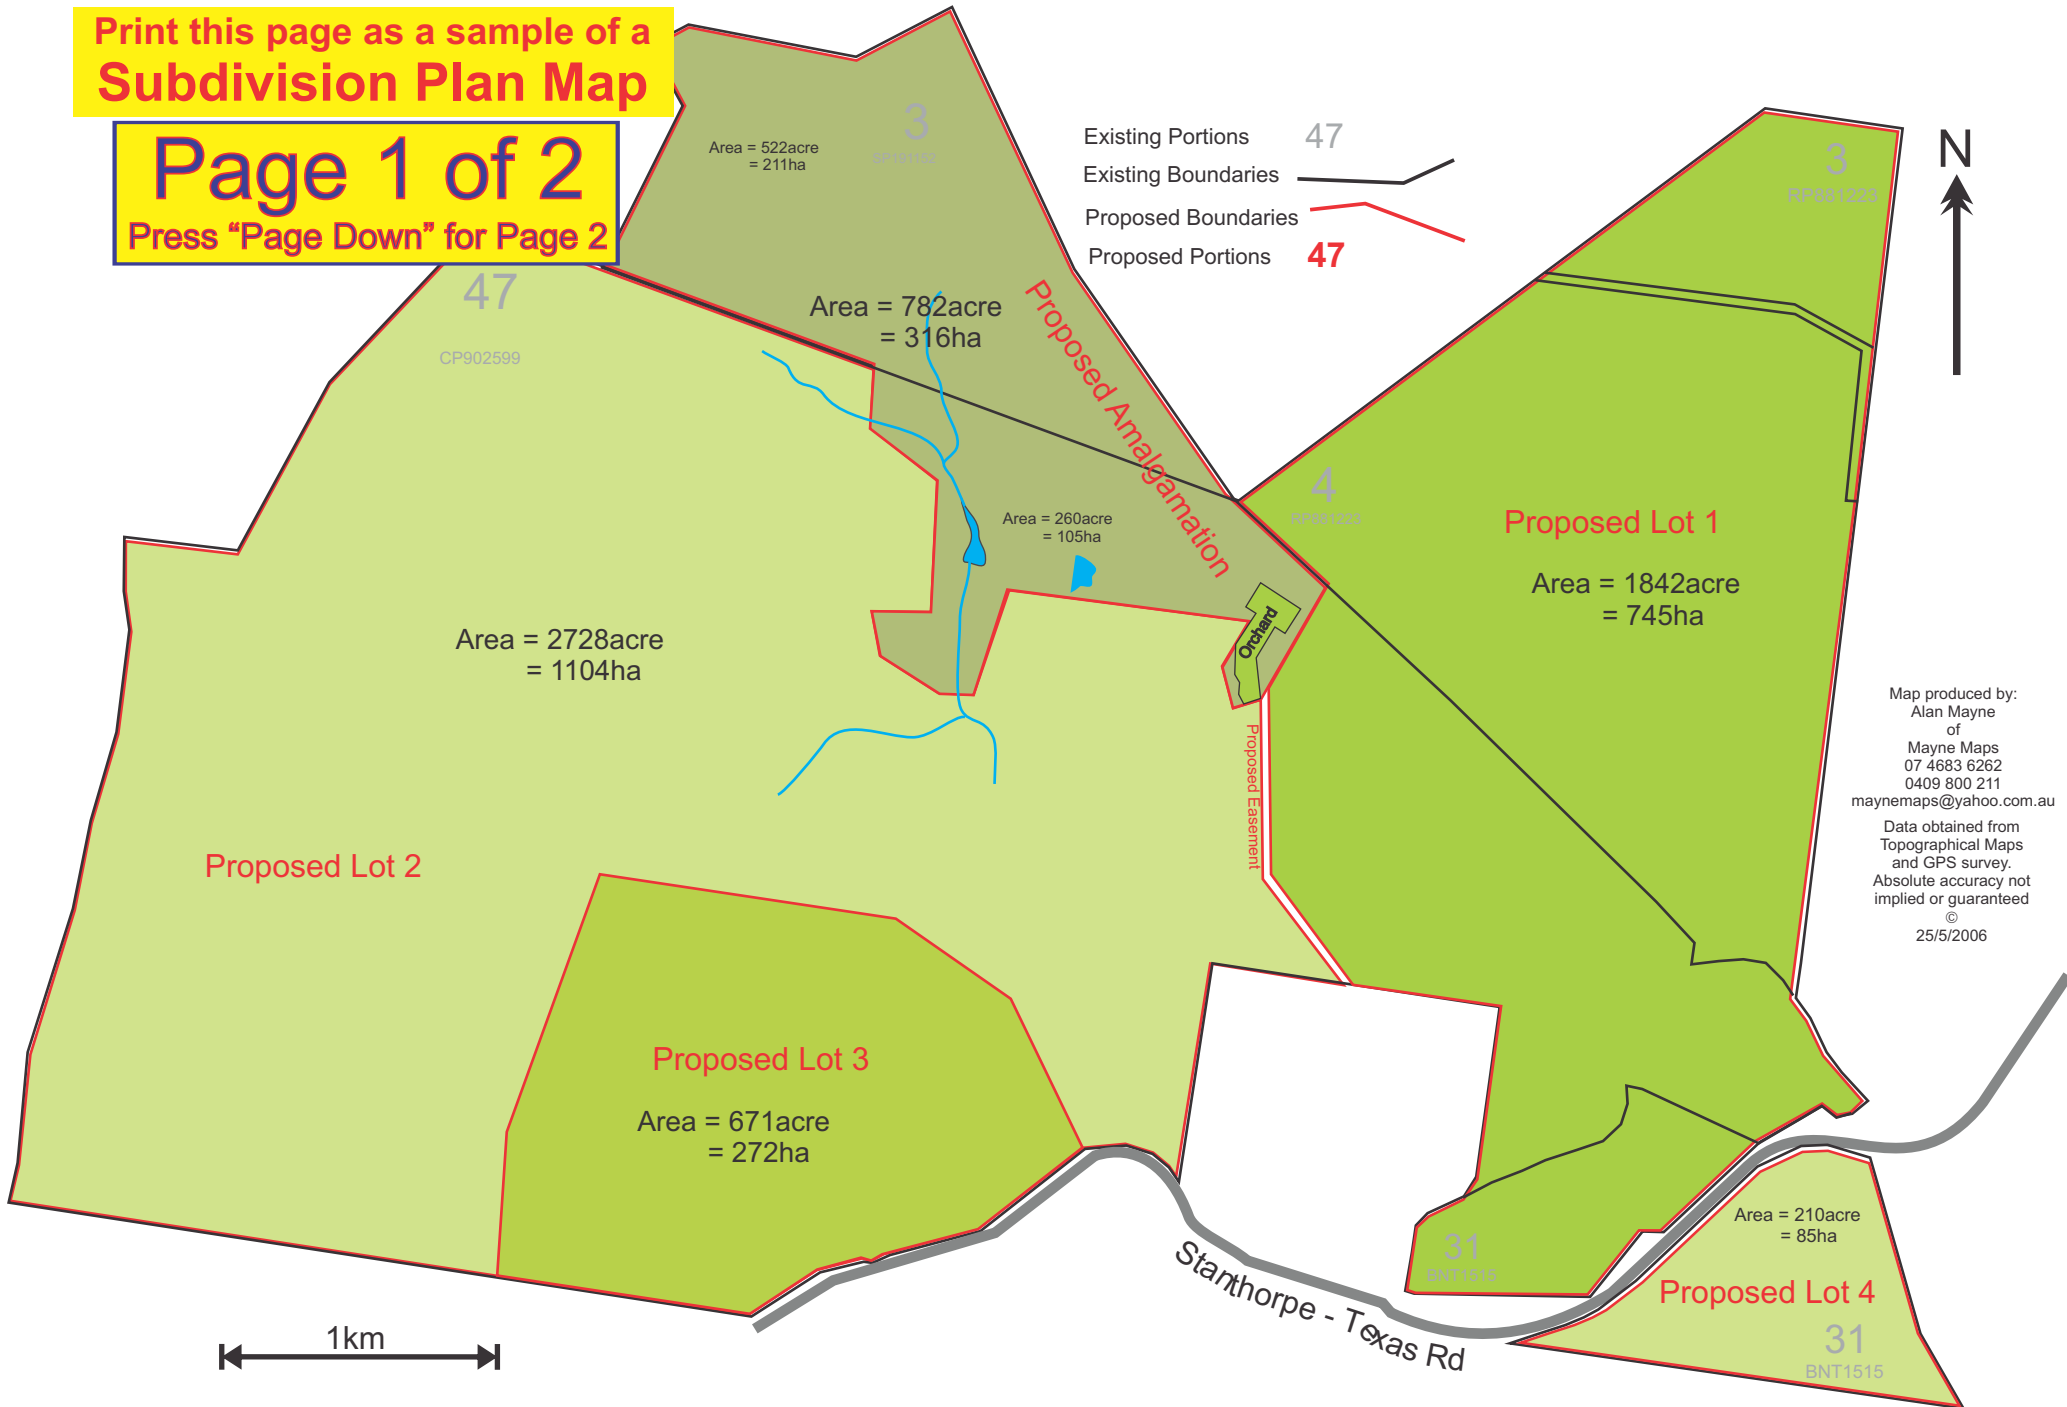

Existing Portions 47  
Existing Boundaries ———  
Proposed Boundaries ———  
Proposed Portions 47

Map produced by:  
Alan Mayne  
of  
Mayne Maps  
07 4683 6262  
0409 800 211  
maynemaps@yahoo.com.au  
Data obtained from  
Topographical Maps  
and GPS survey.  
Absolute accuracy not  
implied or guaranteed  
©  
25/5/2006

## MAYNE MAPS - SUBDIVISION PLAN MAPS

Subdivisions and Property re-alignment plans have become an important part of the projects undertaken by Mayne Maps.

To create a sub-division plan map, Alan uses many sources of data.

He extracts the relevant information from topographic maps as well as from satellite images.

This is updated with any other maps or survey plans that the owner may have access to.

Alan, in conjunction with the owner or developer of the property, creates some concept maps.

These plans may then be submitted to the Town Planner or to the Local Government authorities.

Discussions and modifications to the maps can quickly and economically occur to satisfy the Local authorities.

When completed, the maps can be exported into a multitude of file types depending on the needs of the client.

These maps can be georeferenced and may be used as an actual map for planning the development.

The role of Mayne Maps in this process is to produce economic initial concept plans. These plans are attractive, easy to read and are ideal for submitting to Local Government.

Exciting new GPS technology enables GPS receivers to use maps on the face of the GPS units. This enables the property owner or the developer to move around the property viewing the proposed subdivision maps moving past him on his GPS screen.

When the property is on the market, these maps can be an invaluable tool in the Real Estates office, on the Internet or on Notice Boards on the property in promoting and selling the properties.

Contact Mayne Maps and tell Alan about your property and your requirements. He will provide an expected price or quote and also send you samples of maps similar to your property that he has produced in the past.

Contact Details: [alan53au@yahoo.com.au](mailto:alan53au@yahoo.com.au)

(07) 4683 4161 / 0409 800 211

PO Box 95, Glen Aplin, Queensland, Australia 4381